





Appendix A – Typical Sections

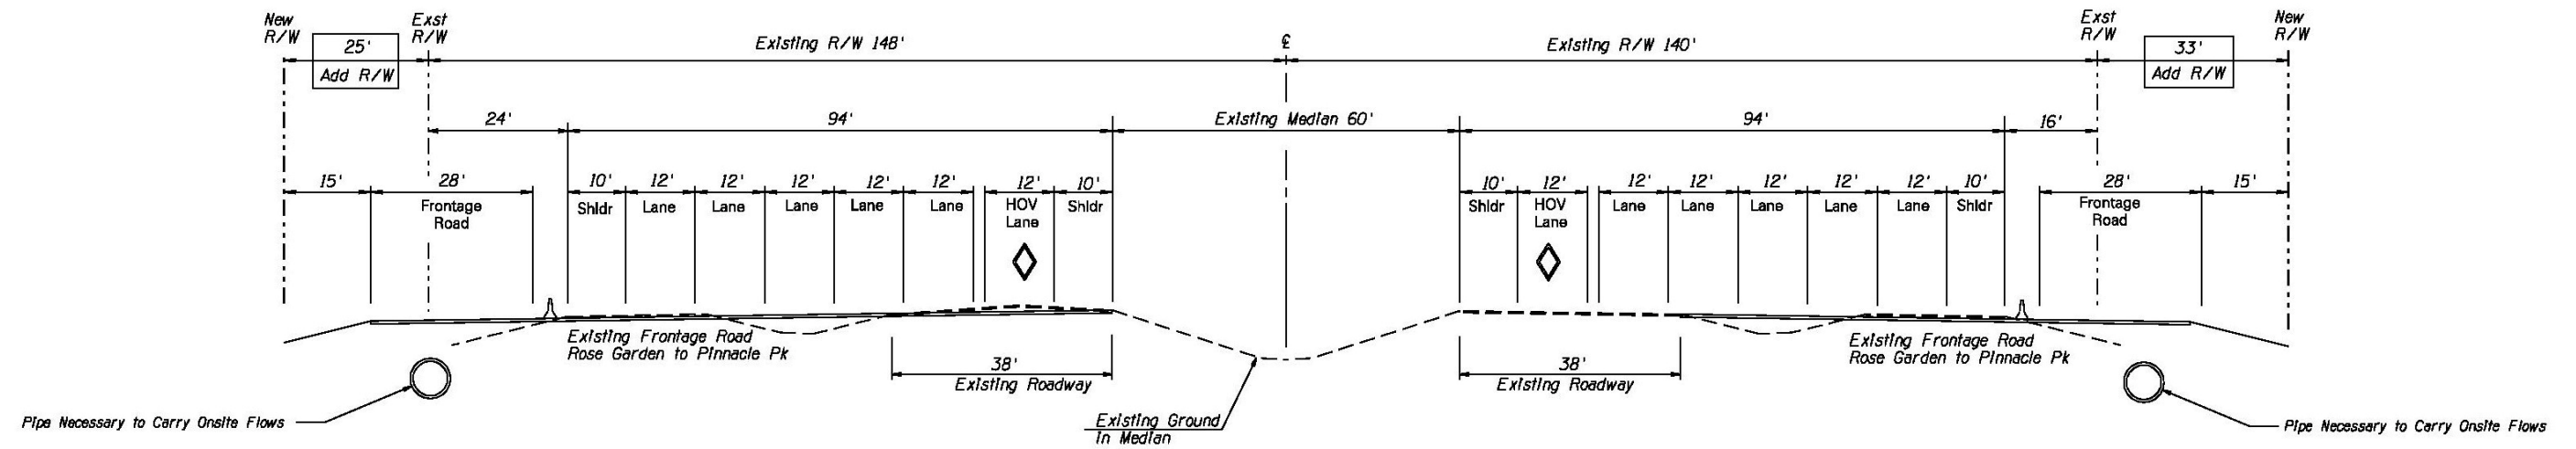


OUTSIDE WIDENING I-17 FROM ROSE GARDEN LN TO N OF DEER VALLEY
MP 215.6 TO MP 216.0
I-17 LOOKING NORTH

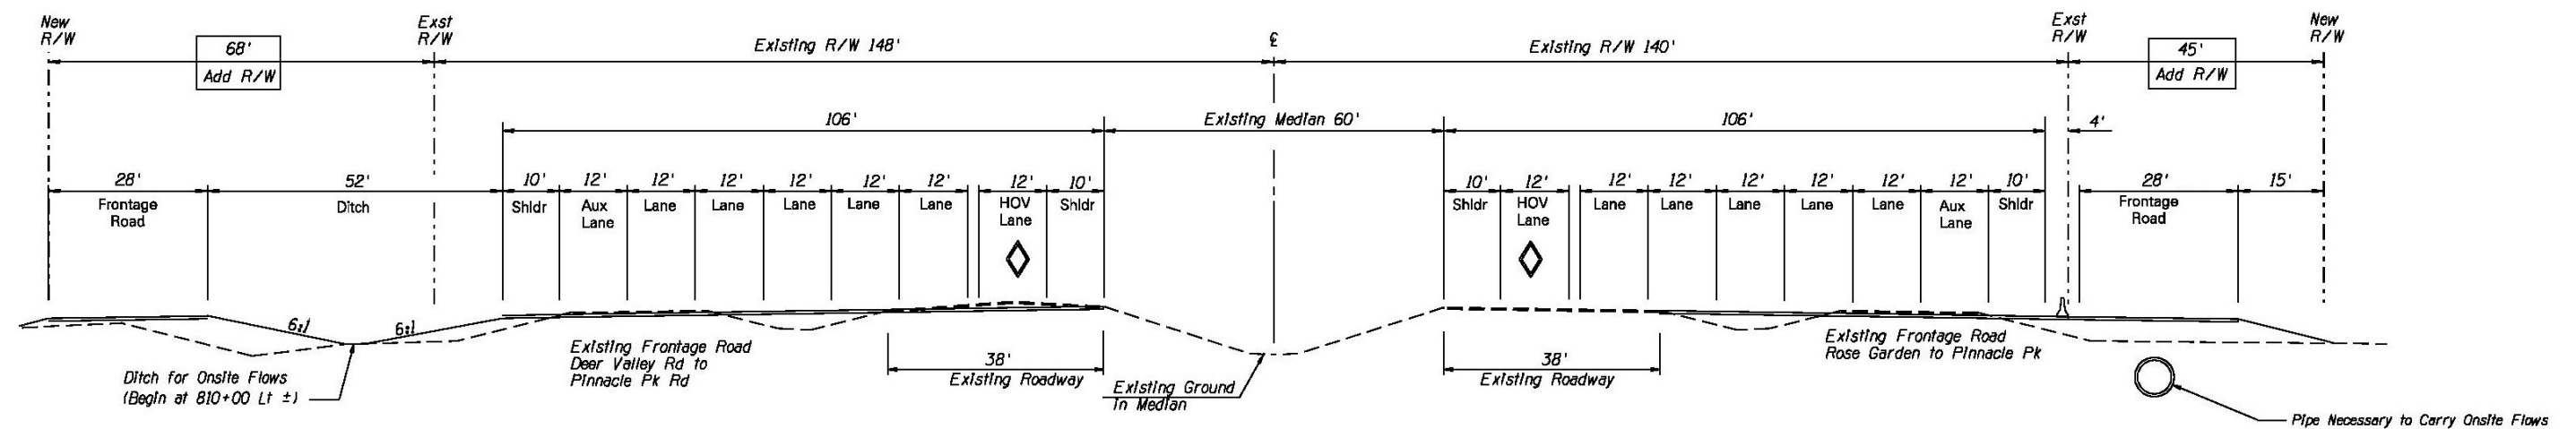


OUTSIDE WIDENING I-17 FROM N OF DEER VALLEY TO SCATTER WASH W/ AUX LANES AND FRONTAGE ROADS
MP 216.0 TO MP 216.6
I-17 LOOKING NORTH

* Auxiliary Lanes added from Deer Valley Rd to Jomax Rd
 ** 2' Offset to Barrier

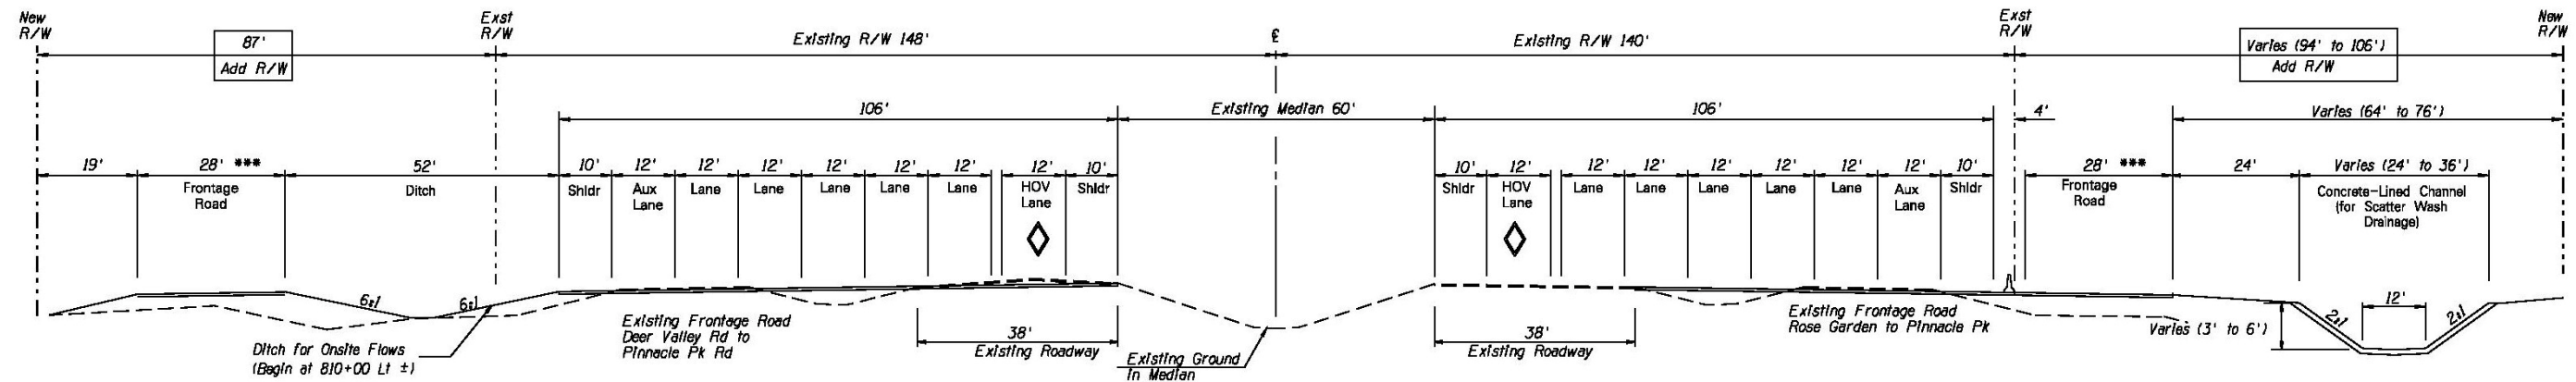


OUTSIDE WIDENING I-17 FROM SCATTER WASH TO SKUNK CREEK W/ AUX LANES AND FRONTAGE ROADS MP 216.6 TO MP 218.9 I-17 LOOKING NORTH

- * Auxiliary Lanes added from Deer Valley Rd to Jomax Rd
- ** 2' Offset to Barrier
- *** One-Way Frontage Roads from Pinnacle Peak to Happy Valley Rd will be constructed by City of Phoenix

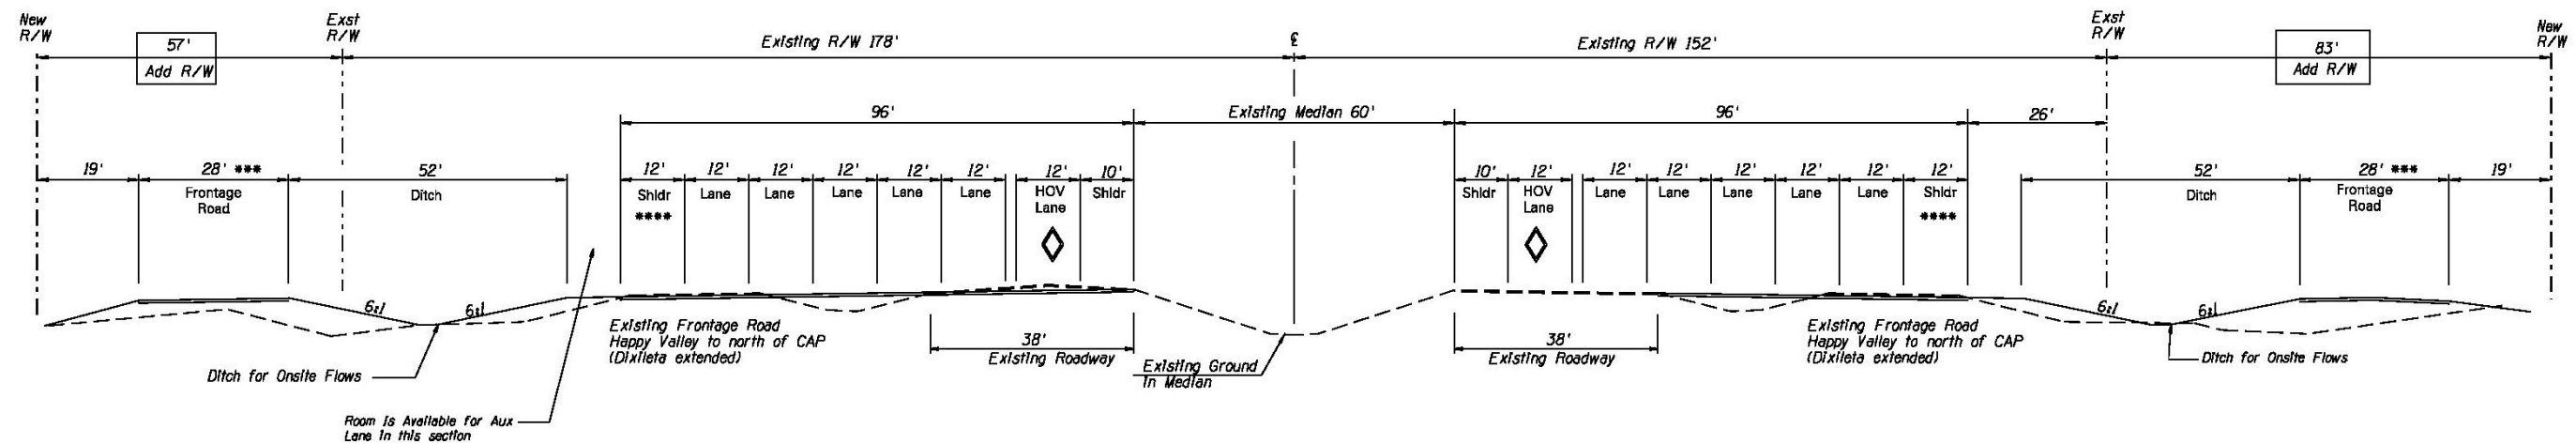


OUTSIDE WIDENING I-17 FROM SKUNK CREEK TO S OF DYNAMITE RD W/ FRONTAGE ROADS MP 218.9 TO MP 219.6 I-17 LOOKING NORTH

- ** 2' Offset to Barrier
- *** Frontage Road Located to Accommodate Future Auxiliary Lanes
- **** Serves as Auxiliary Lane in Future

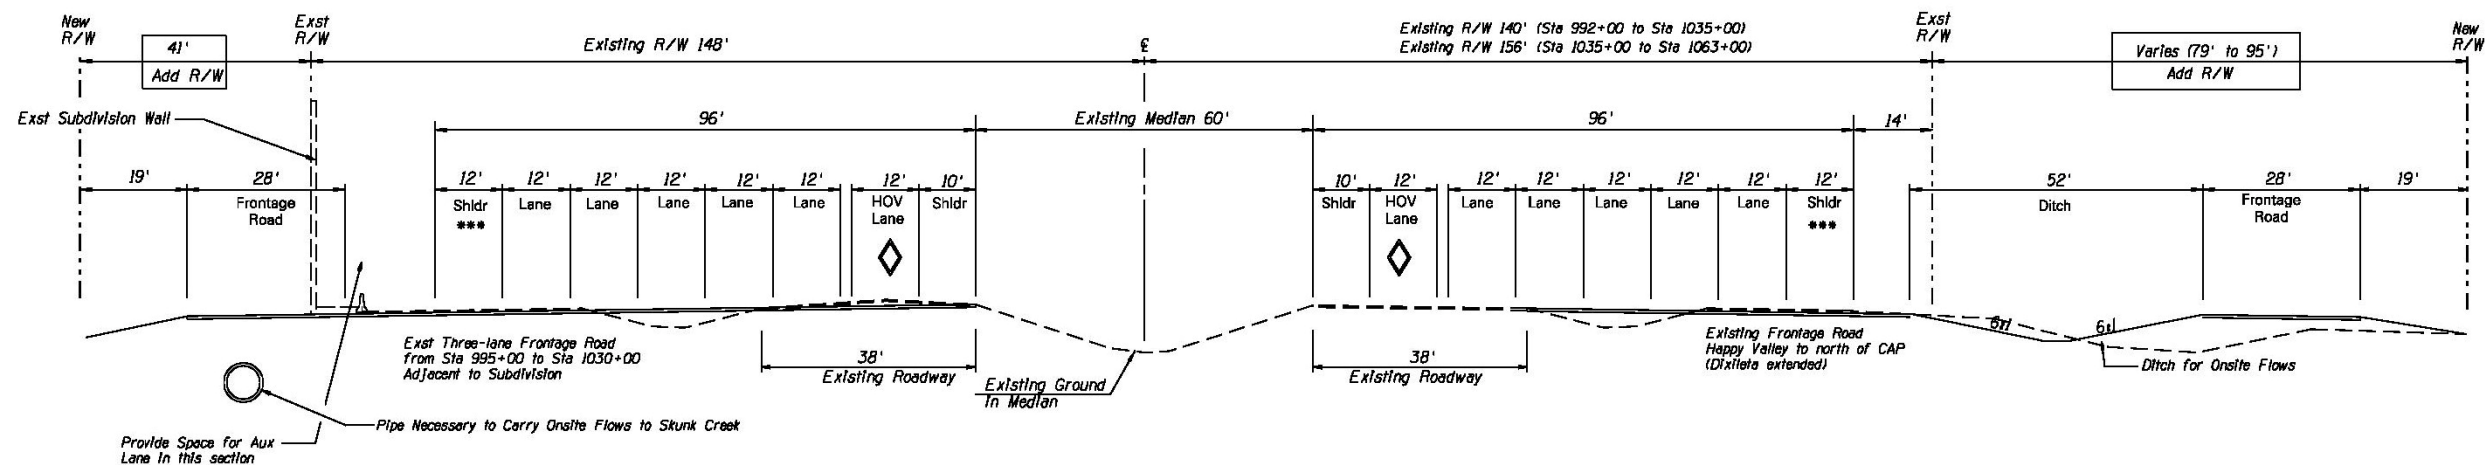


OUTSIDE WIDENING I-17 FROM S OF DYNAMITE RD TO N OF CAP W/ FRONTAGE ROADS
MP 219.6 TO MP 220.5
I-17 LOOKING NORTH

*** Serves as Auxillary Lane in Future

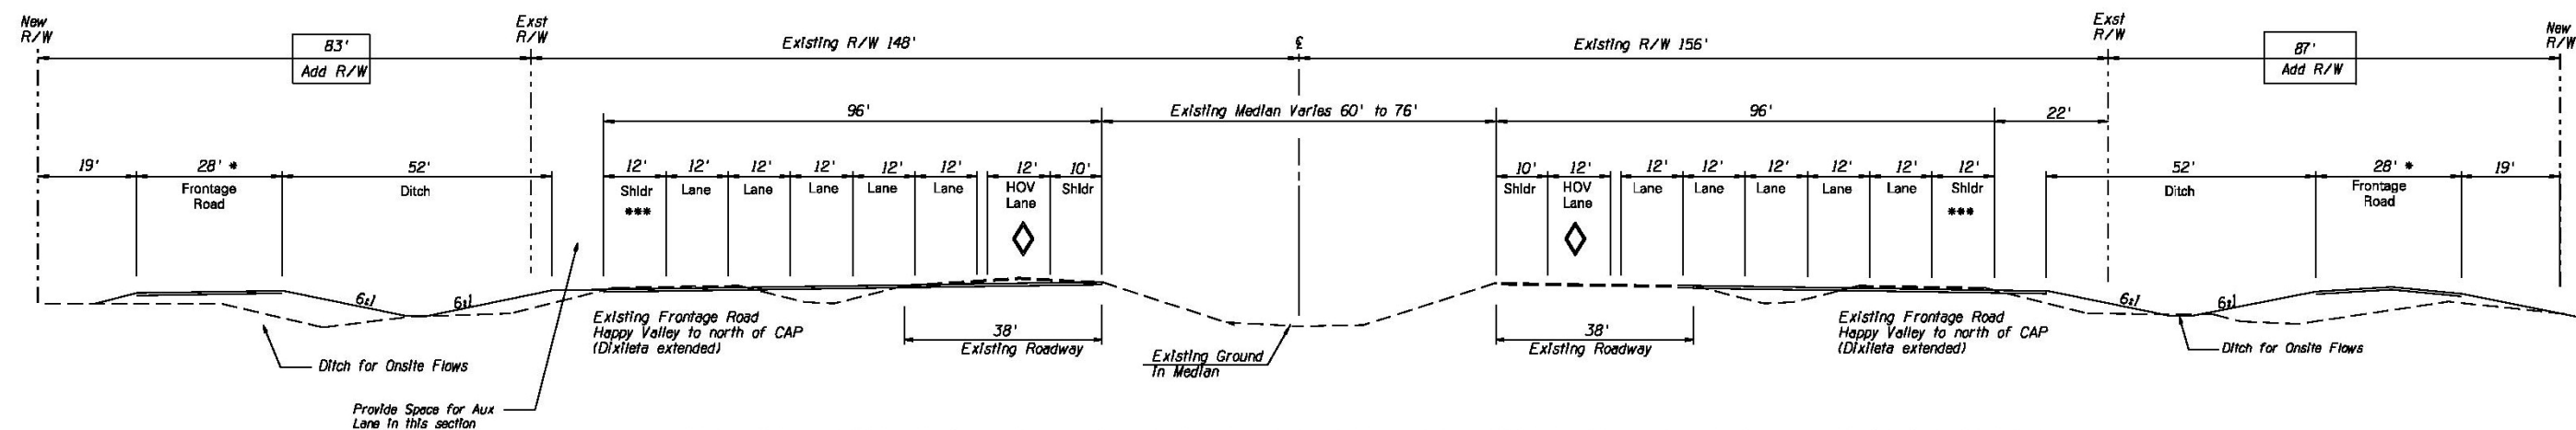


OUTSIDE WIDENING I-17 FROM N OF CAP TO DIXILETA RD W/ FRONTAGE ROADS
MP 220.5 TO MP 221.0
I-17 LOOKING NORTH

- * Frontage Roads Located to Accommodate Future Auxiliary Lanes
- ** 2' Offset to Barrier
- *** Serves as Auxiliary Lane In Future

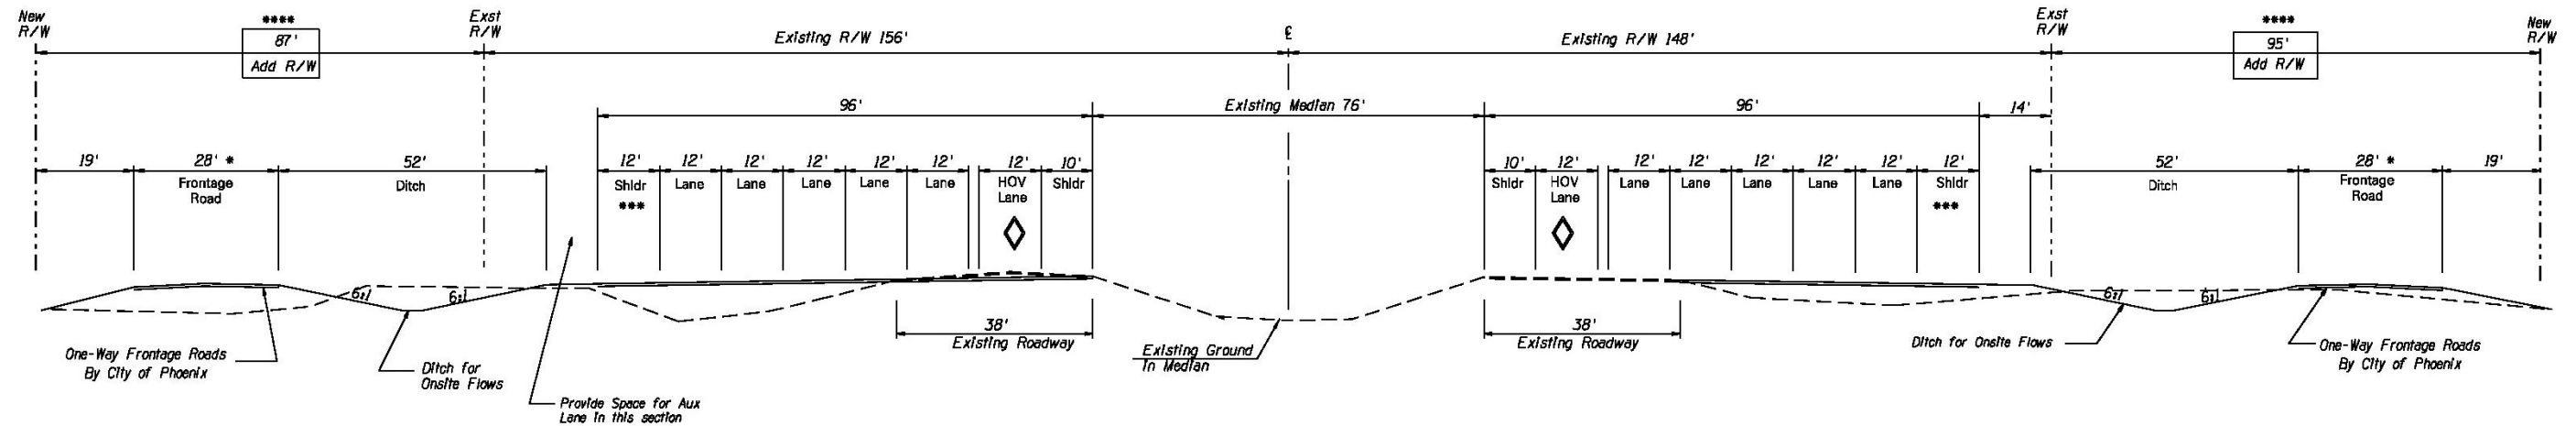


- * Frontage Roads Located to Accommodate Future Auxiliary Lanes
- ** 2' Offset to Barrier
- *** Serves as Auxiliary Lane in Future
- **** New Right-of-Way for frontage roads will be purchased by the City of Phoenix via separate projects and funding. ADOT will not acquire R/W through this segment

OUTSIDE WIDENING I-17 FROM DIXILETA RD TO CAREFREE HIGHWAY MP 221.0 TO MP 224.0 I-17 LOOKING NORTH

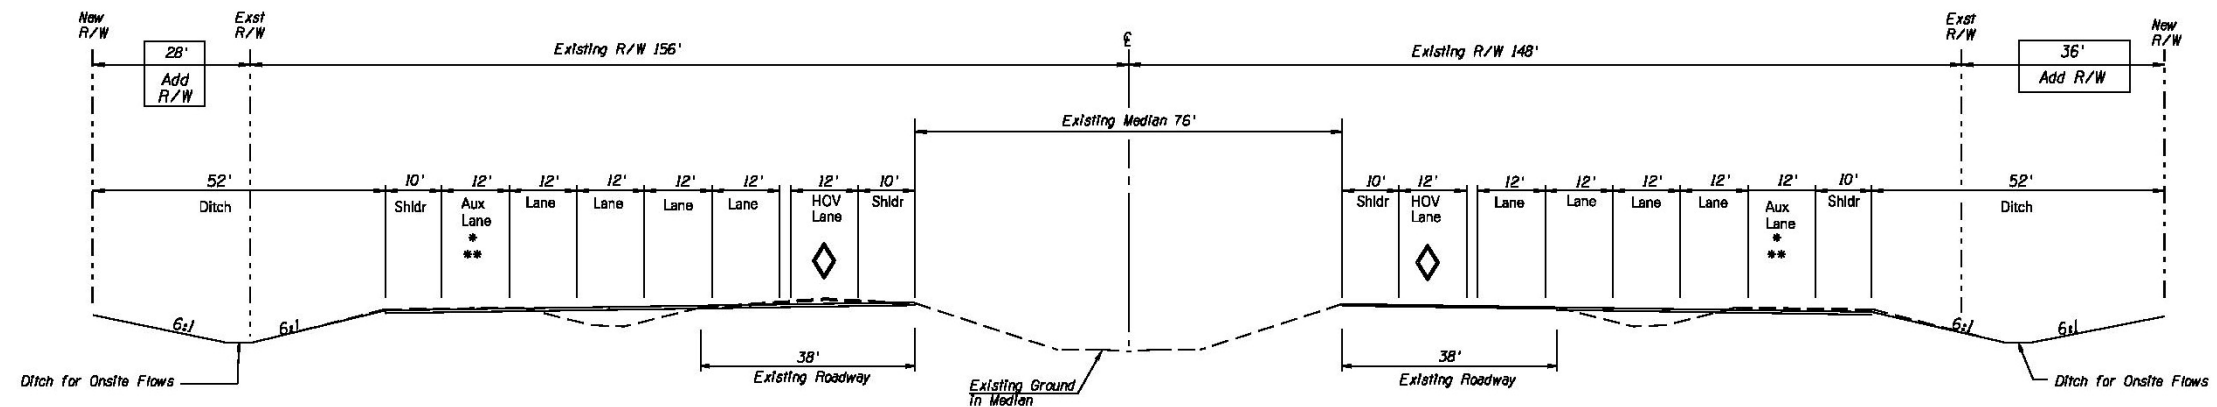


- * Auxiliary Lanes added between Carefree Highway and Pioneer Rd.
- ** Existing Auxiliary Lanes assumed between Pioneer Rd and Anthem Way (part of the Daisy Mountain TI construction).

OUTSIDE WIDENING I-17 FROM CAREFREE HWY TO ANTHEM WAY MP 224.0 TO MP 229.1 I-17 LOOKING NORTH

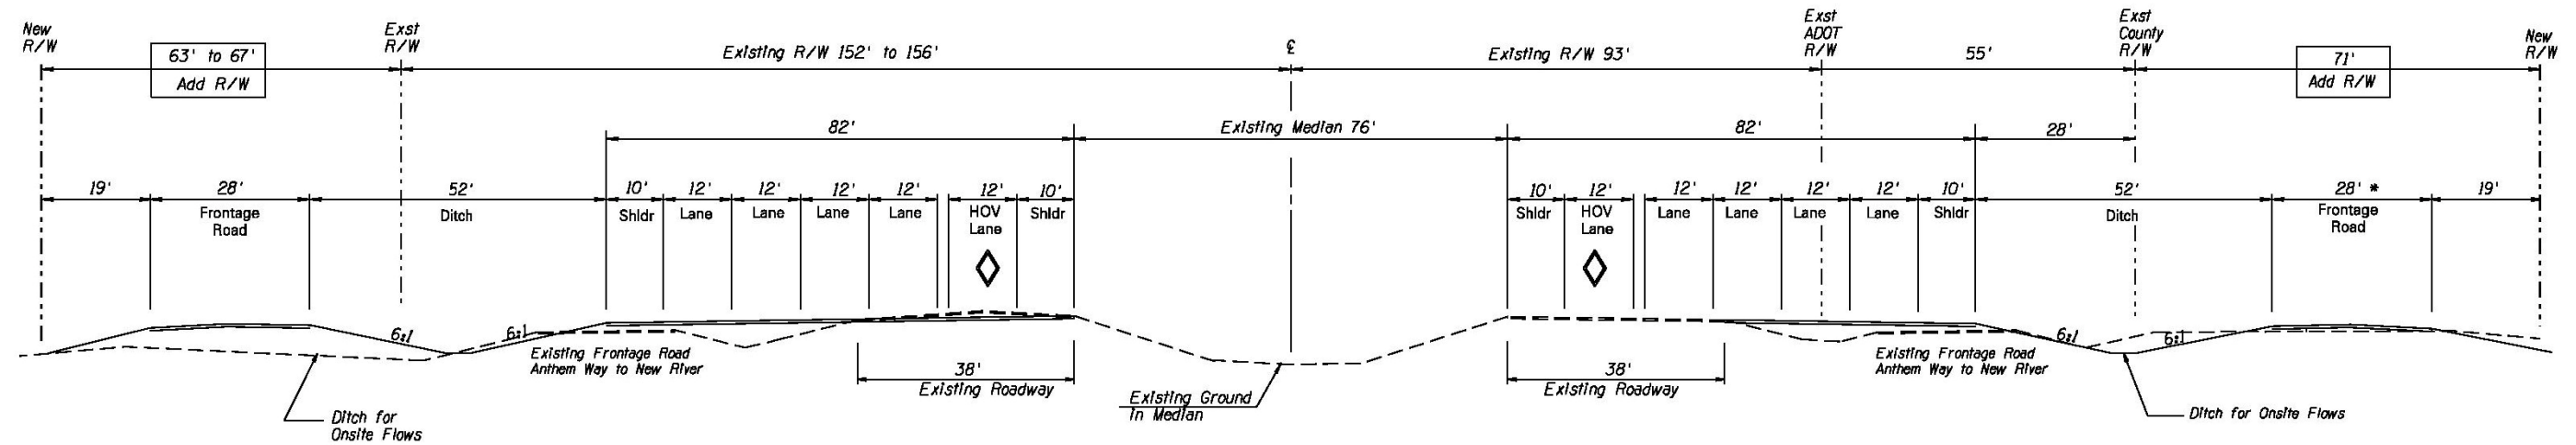

OUTSIDE WIDENING I-17 FROM ANTHEM WAY TO S OF NEW RIVER
MP 229.1 TO MP 231.3
I-17 LOOKING NORTH

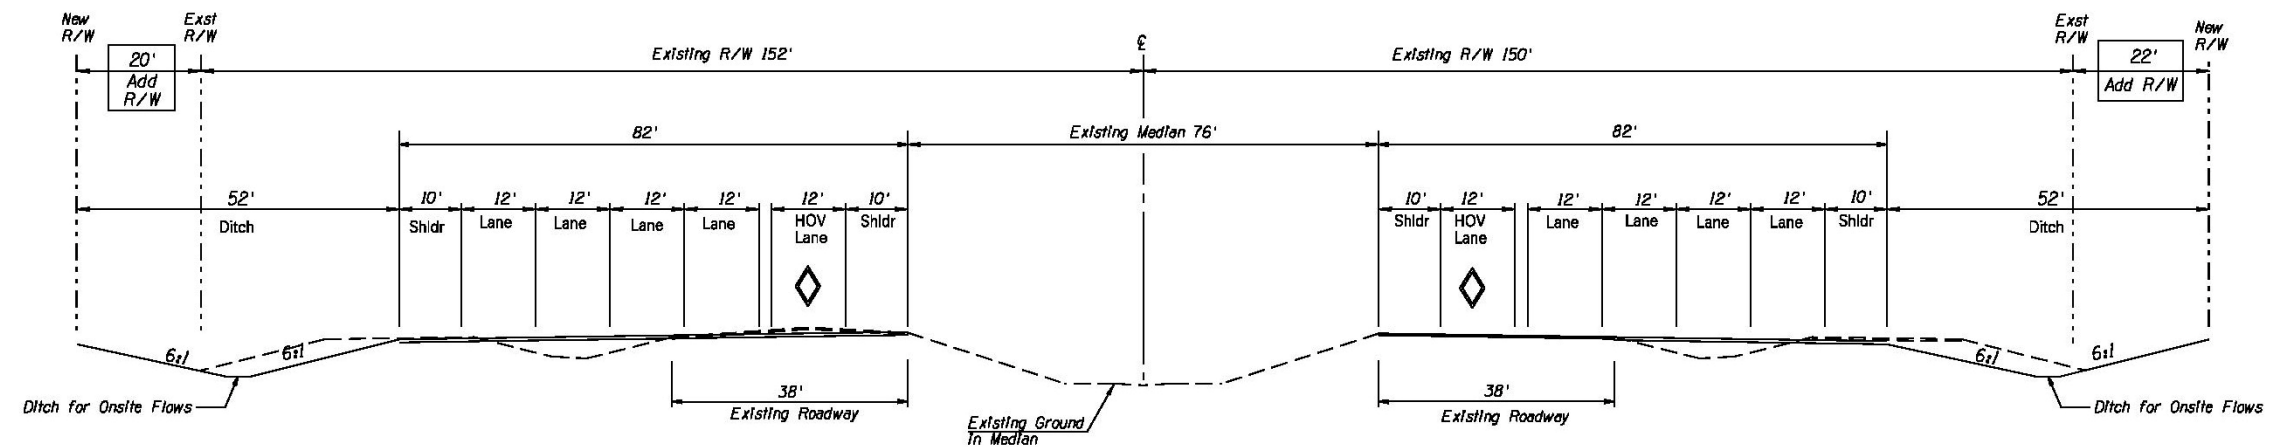

OUTSIDE WIDENING I-17 FROM S OF NEW RIVER TO NEW RIVER TI
MP 231.3 TO MP 232.0
I-17 LOOKING NORTH